

BIKE RACK
TRASH RECEPTACLE
DRINKING FOUNTAIN

SOUTHPORT AVE



EXISTING FIELDHOUSE

2-5 YEAR OLD STRUCTURE

EXISTING 2-STORY BUILDING

EXISTING 2-STORY BUILDING

TABLE

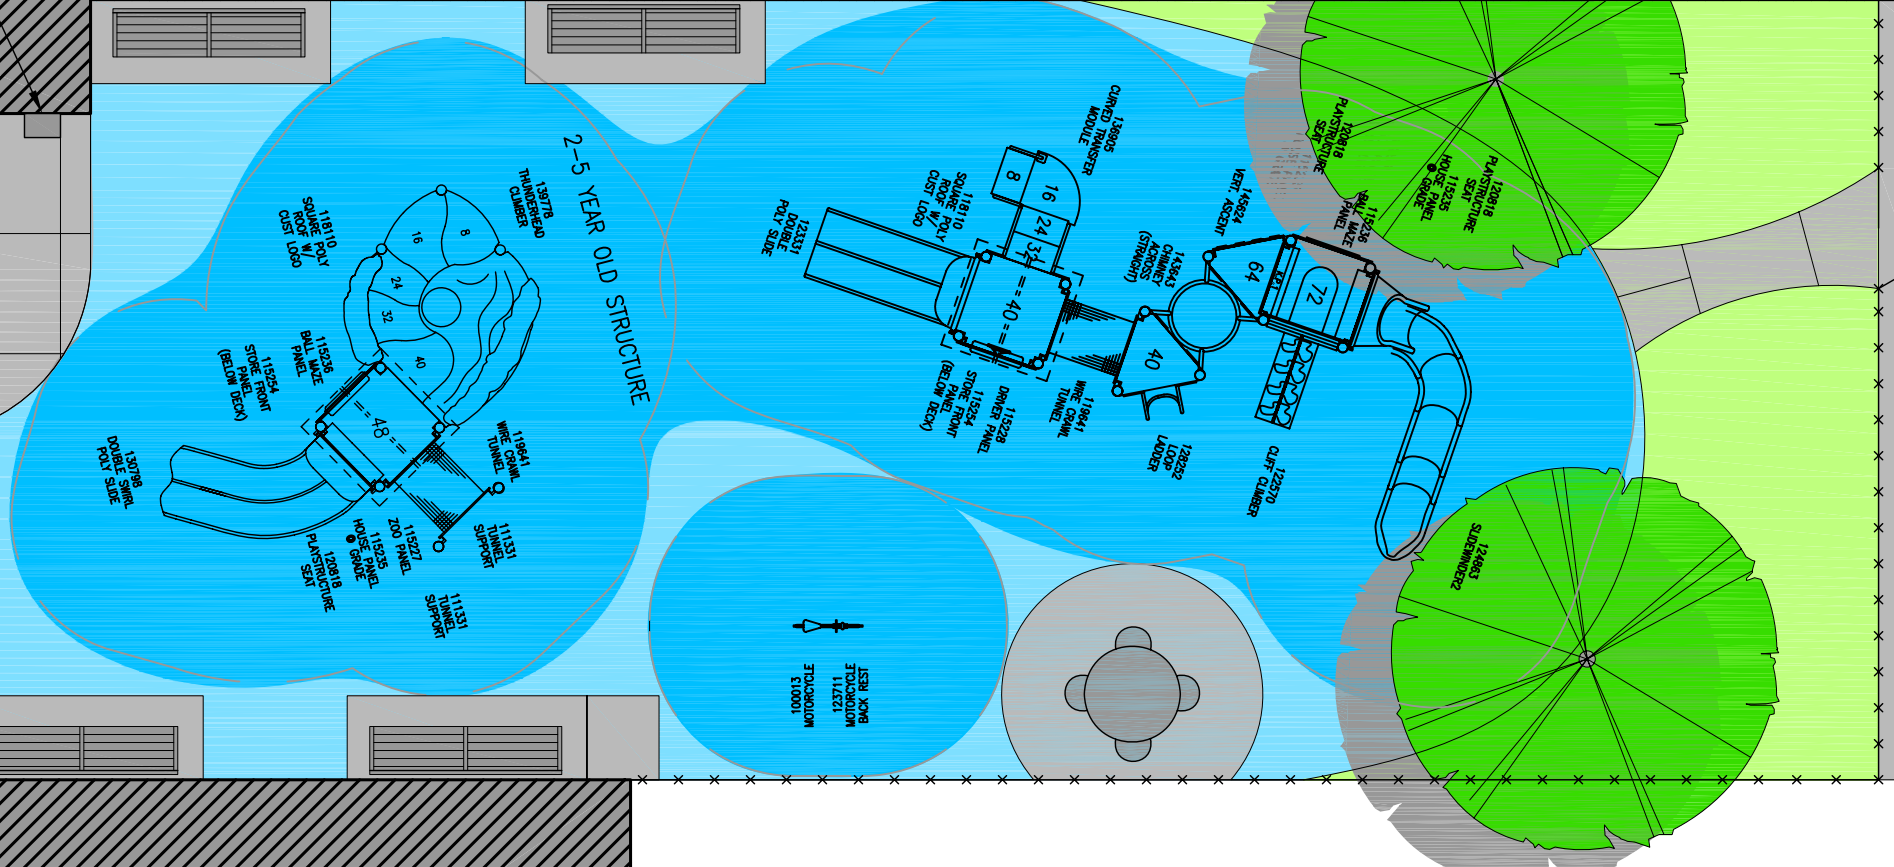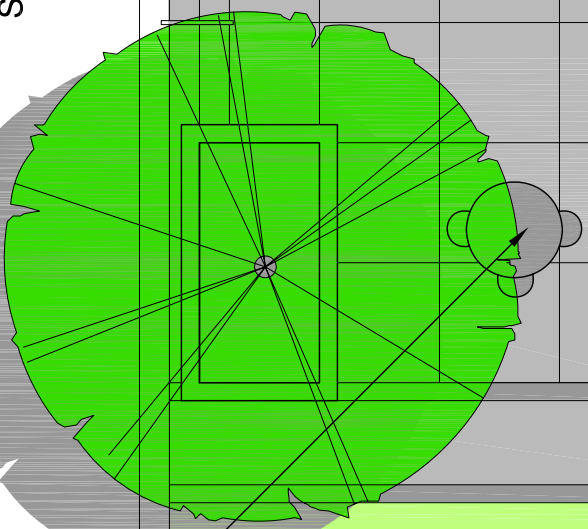

DRAFT
FOR DISCUSSION PURPOSES ONLY

PROPOSED LAYOUT OF SHEIL PARK
SCALE: 1/8"=1'-0"
4/15/08

